
 
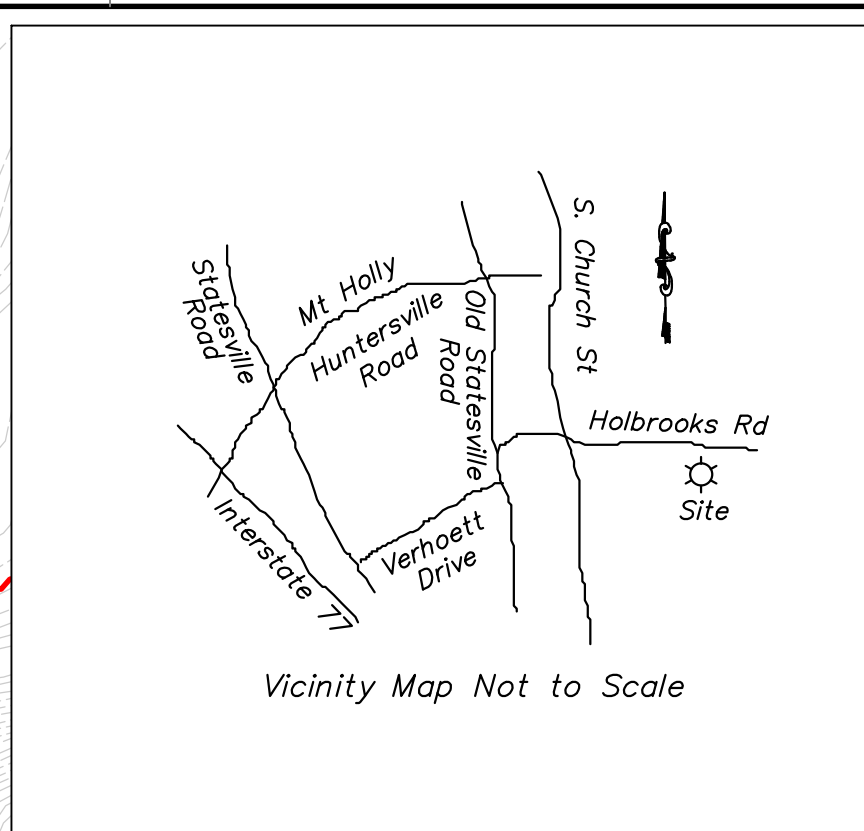


P:\10011\111-3701-CD01\001\DWG\Map\1113701-Site Plan\Huntersville Review Process.dwg (CONVENTIONAL DISTRICT SITE PLAN) LS/6/2/2016 - (ingramc) - LP: 6/2/2016 3:19 PM

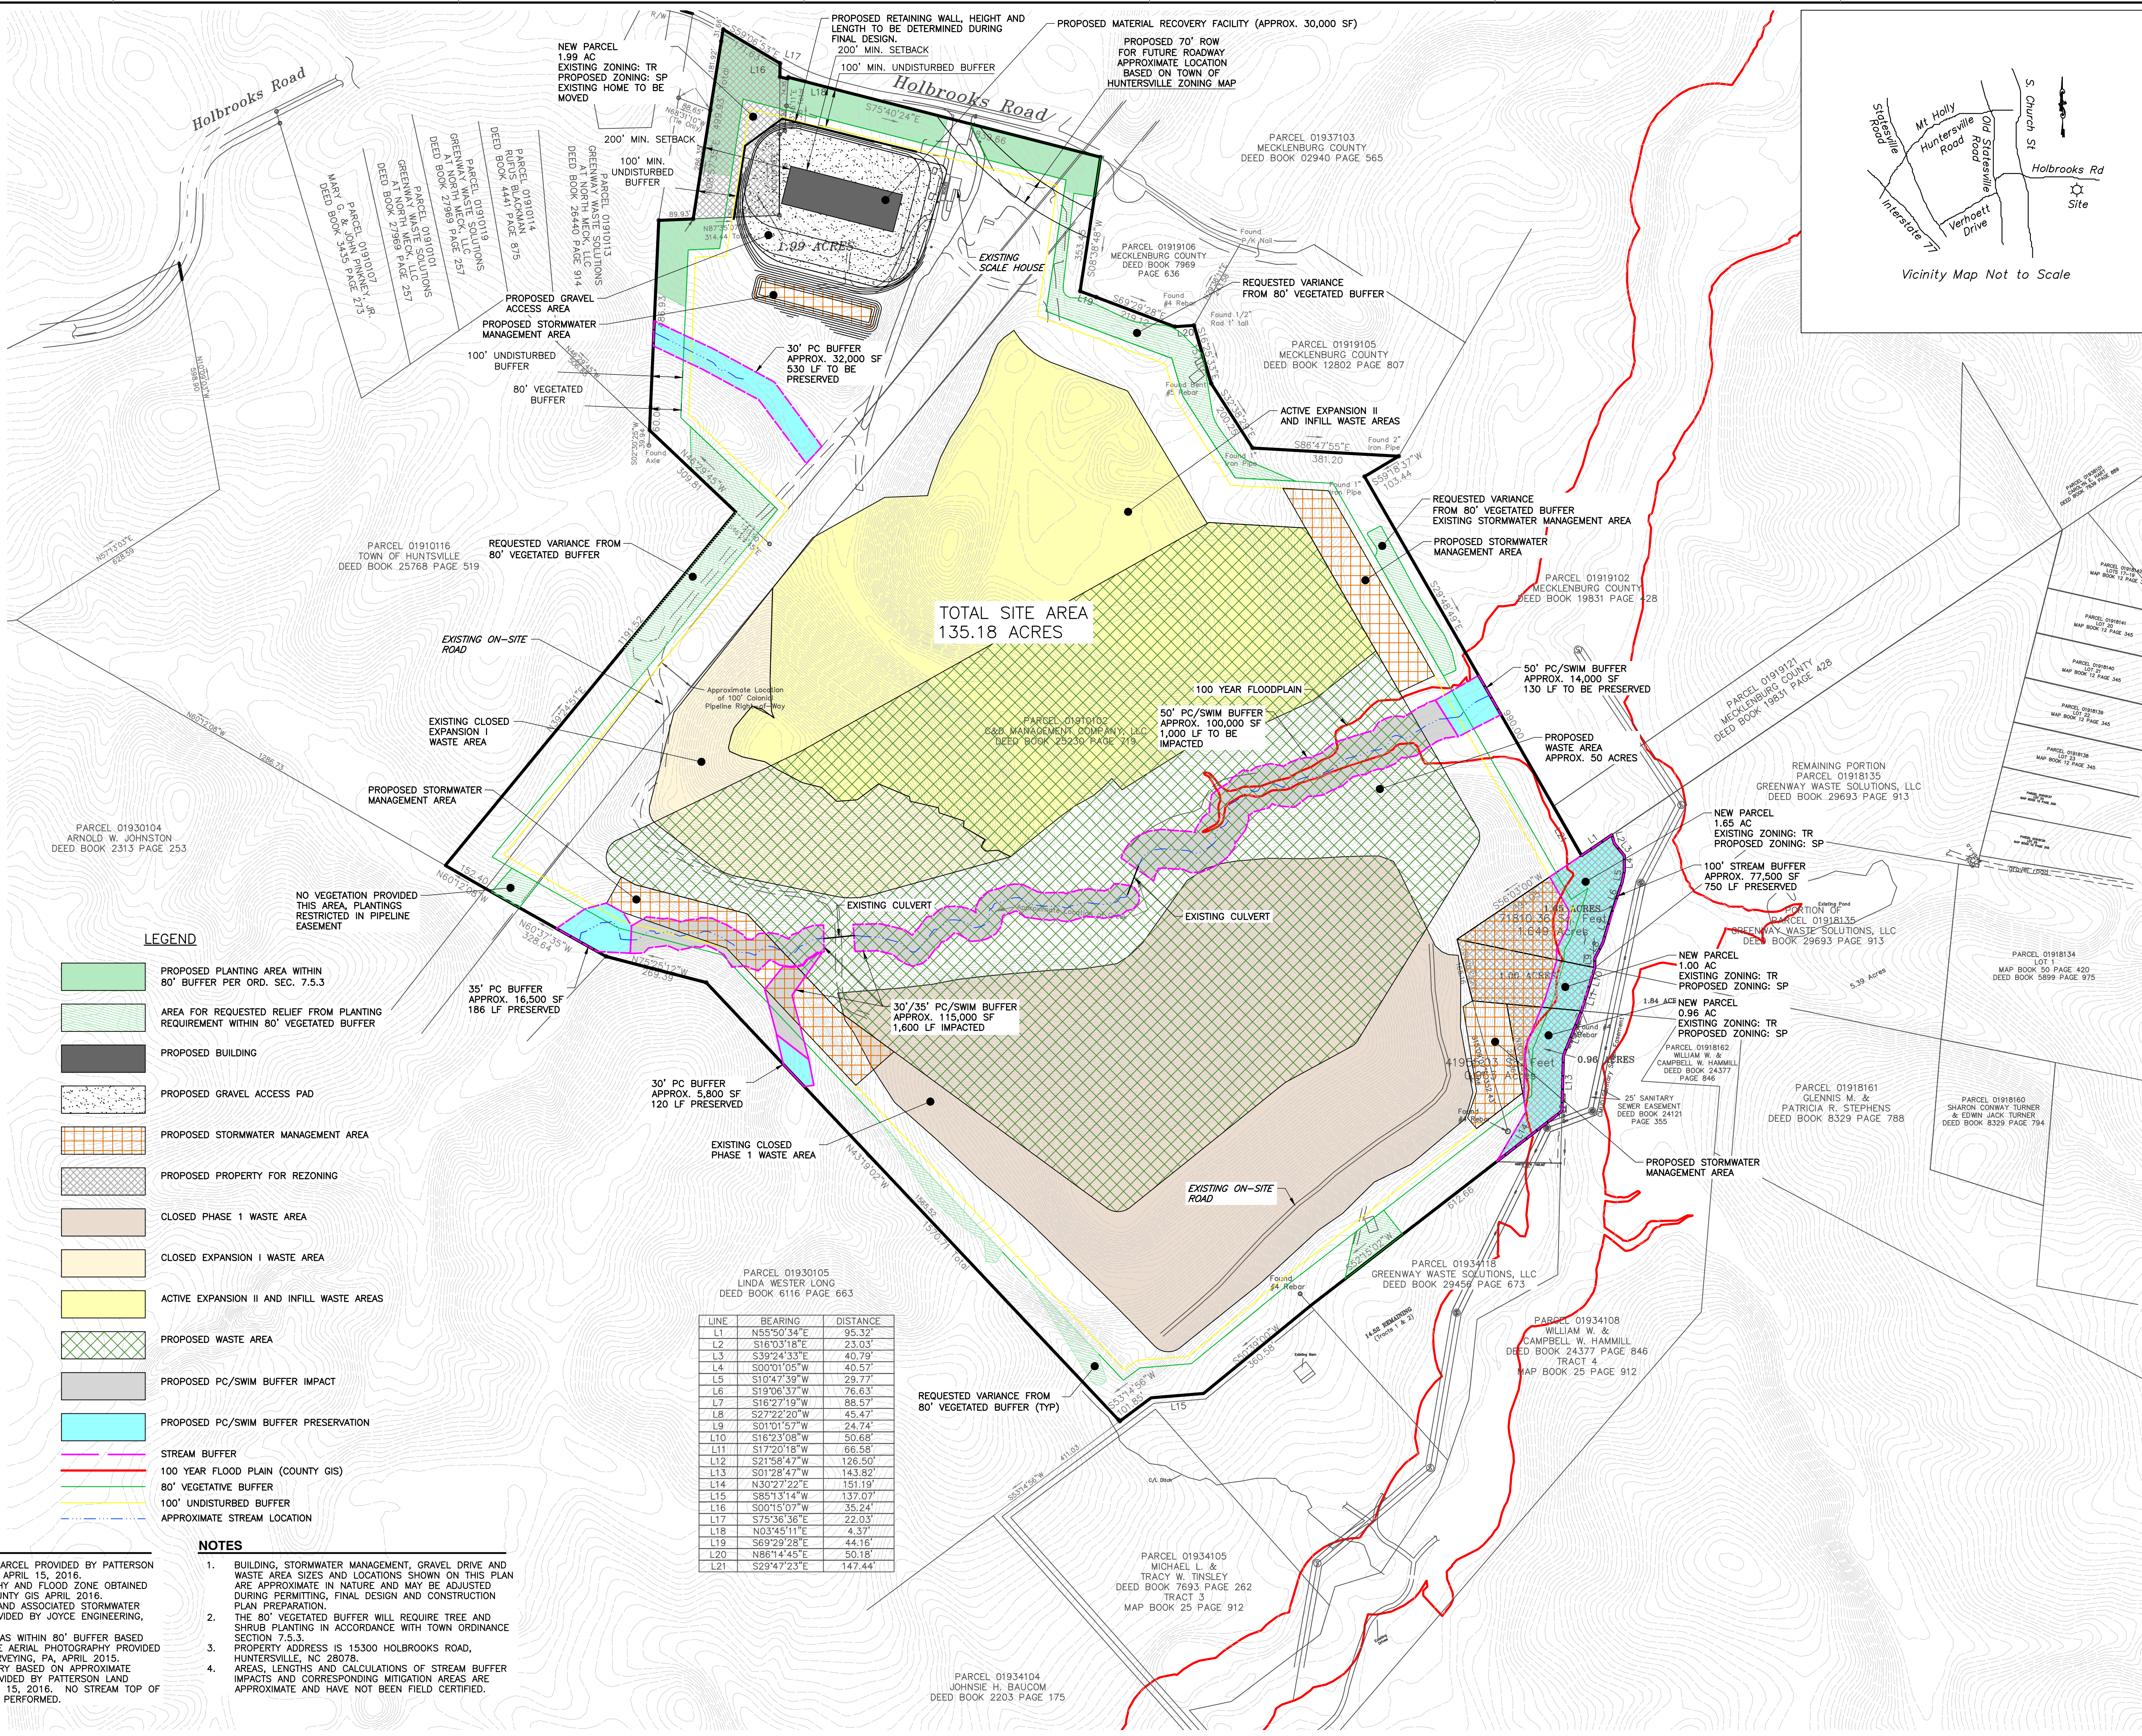

| REVISION RECORD |      |
|-----------------|------|
| NO              | DATE |
|                 |      |
|                 |      |
|                 |      |
|                 |      |
|                 |      |

**Civil & Environmental Consultants, Inc.**  
1900 Center Park Drive - Suite A - Charlotte, NC 28217  
Ph: 980.237.0373 • Fax: 980.237.0372  
www.cecinc.com

**CONDITIONAL DISTRICT REZONING**  
**GREENWAY WASTE SOLUTIONS**  
**AT NORTH MECK, LLC**  
**15300 HOLBROOKS ROAD**  
**HUNTERSVILLE, NORTH CAROLINA**

**CONDITIONAL DISTRICT SITE PLAN**

| DRAWING NO. | DATE     | CTH          | TMG         |
|-------------|----------|--------------|-------------|
| CD100       | MAY 2016 | DRAWN BY     | 111-370-001 |
|             |          | PROJECT NO.  |             |
|             |          | APPROVED BY: |             |

SHEET 2 OF 2