


1 BUILDING 1 - BROWN MILL ROAD FRONT
SCALE: $\frac{1}{16}" = 1'-0"$

2 BUILDING 1 - WEST ELEVATION
SCALE: $\frac{1}{16}" = 1'-0"$




3 BUILDING 1 - INTERIOR REAR ELEVATION
SCALE: $\frac{1}{16}" = 1'-0"$

4 BUILDING 1 - EAST ELEVATION
SCALE: $\frac{1}{16}" = 1'-0"$

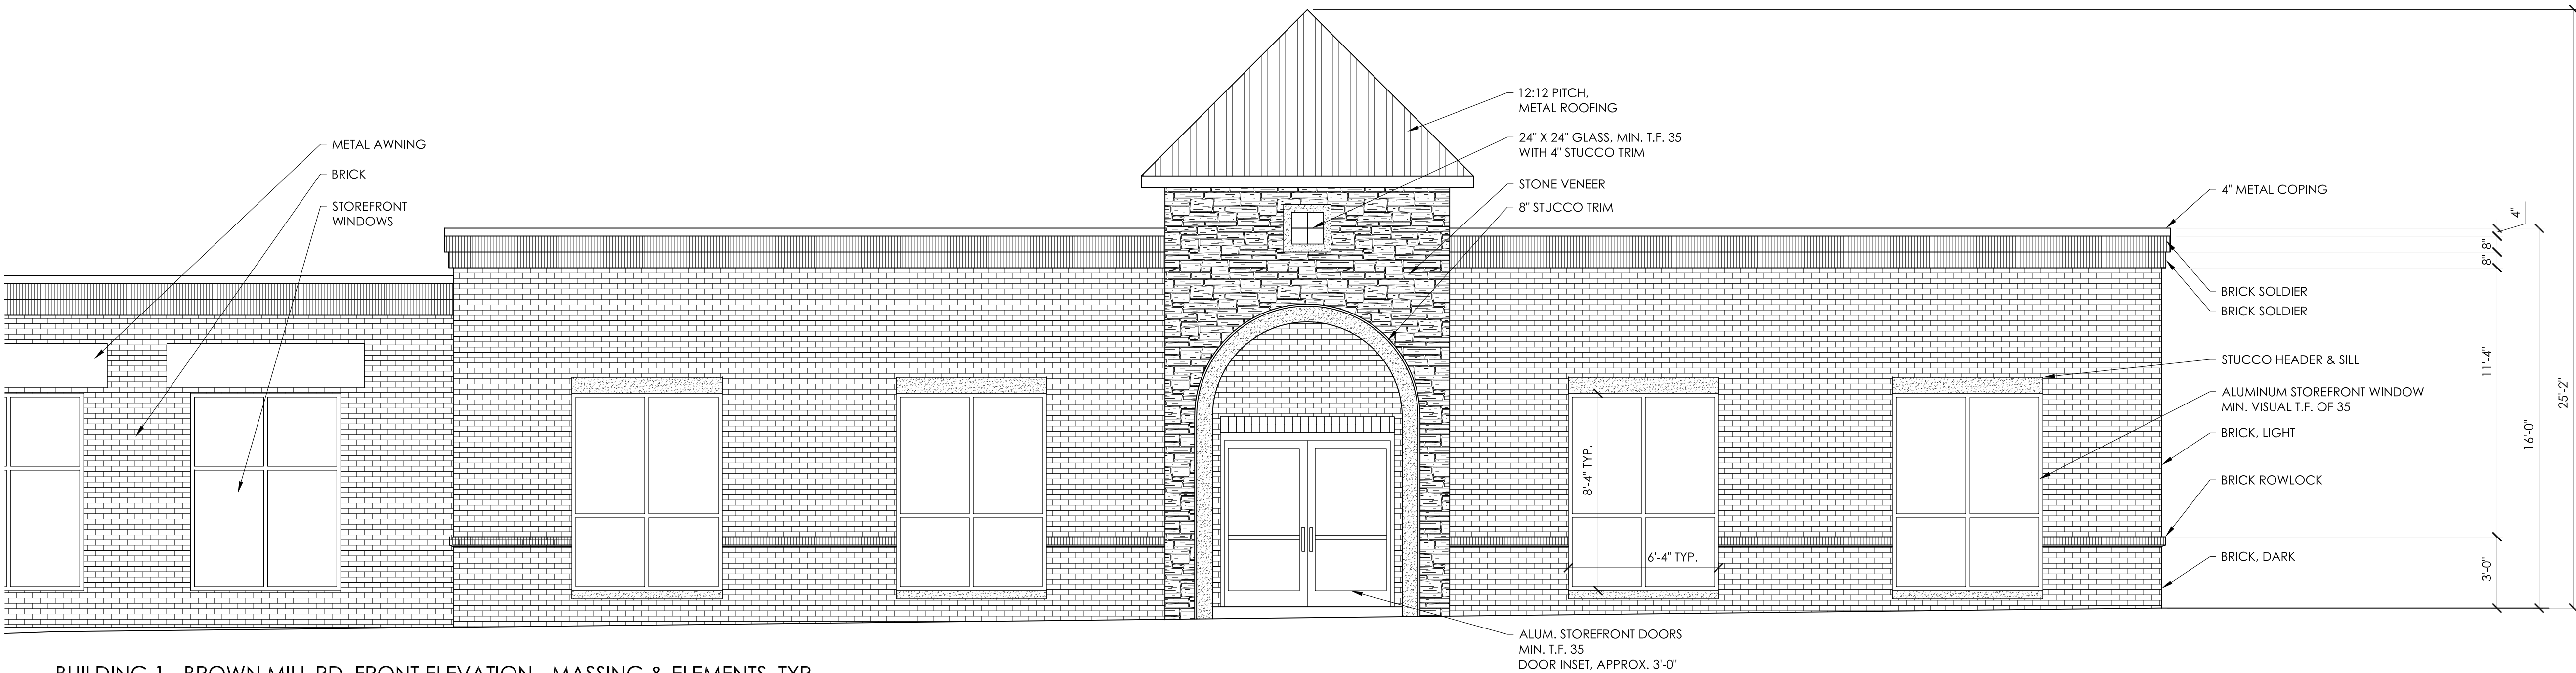

5 BUILDING 1 - BROWN MILL RD. FRONT ELEVATION - MASSING & ELEMENTS, TYP.
SCALE: $\frac{1}{4}" = 1'-0"$

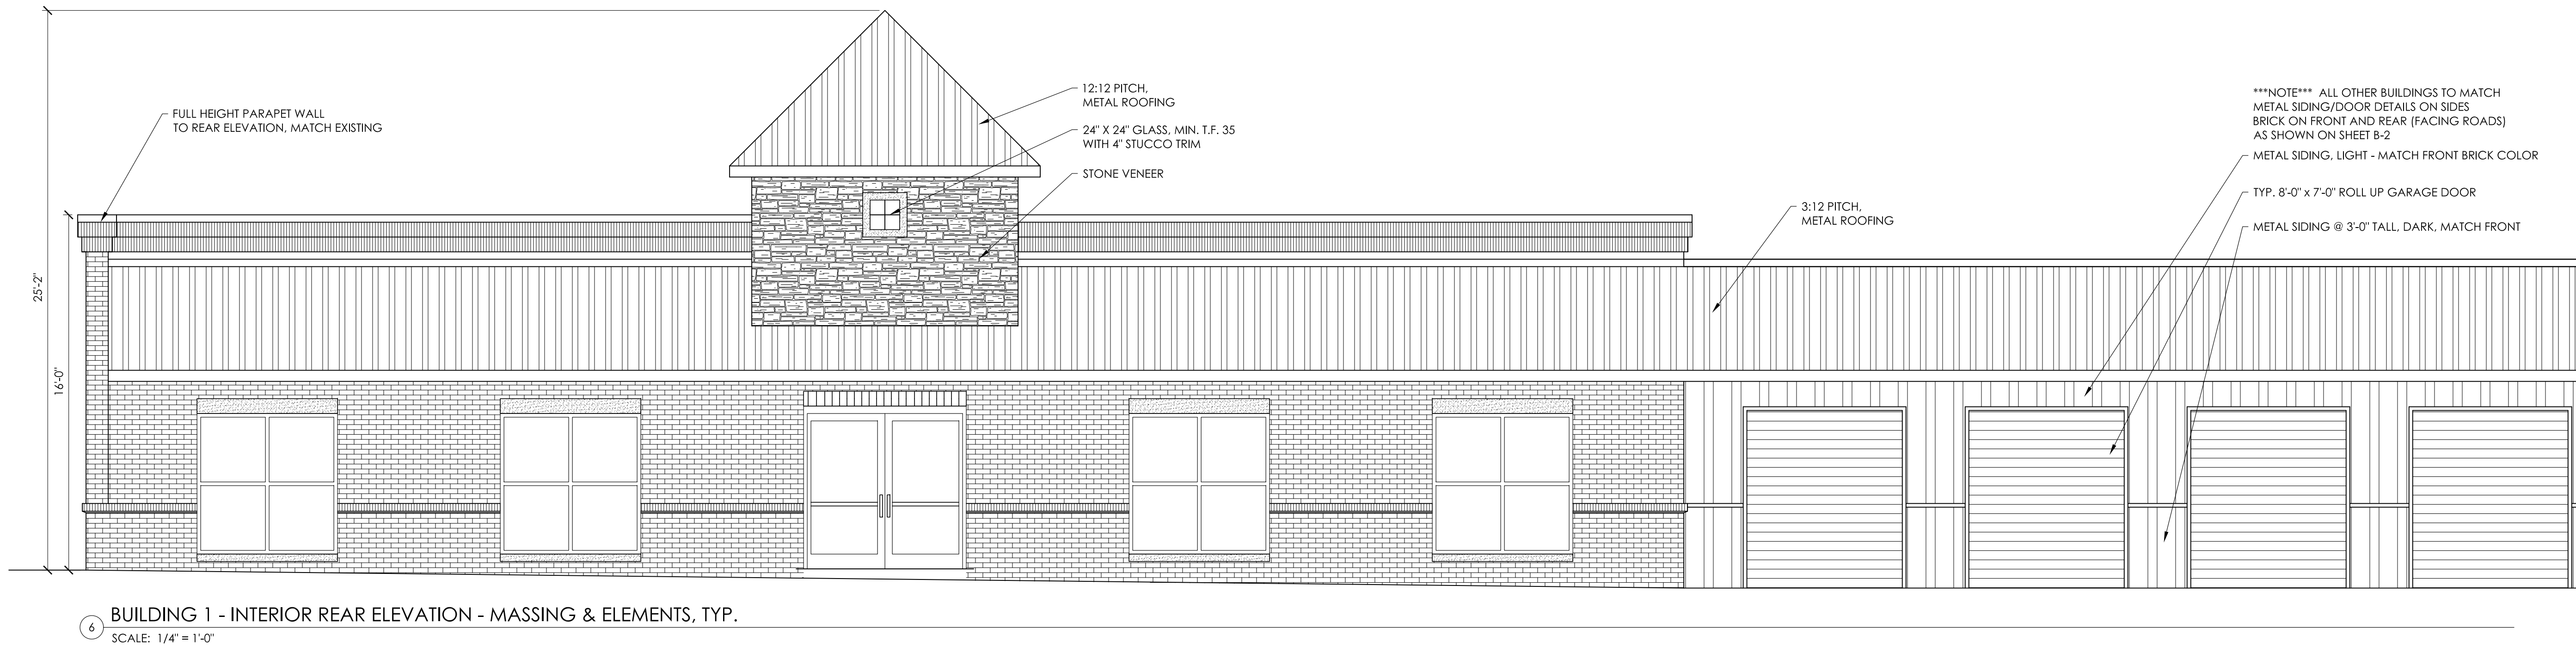

6 BUILDING 1 - INTERIOR REAR ELEVATION - MASSING & ELEMENTS, TYP.
SCALE: $\frac{1}{4}" = 1'-0"$

JAMES R. BASINGER, PE
545 PLEASANT VILLAGE LN.
CHINA GROVE, N.C. 28023
704.796.1445 (mobile)
704.973.9413 (fax)
engineering | design | consulting

Basinger
Design Co.

SEAL
PRELIMINARY
FOR ZONING
APPROVAL

PROJECT INFO:
BROWN MILL RD.
SELF STORAGE
TOWN OF HUNTERSVILLE, MECKLENBURG CO., NC
FOR PARCEL NO. 00902202

OWNER INFO:
BLYTHE LANDING MINI STORAGE, LLC

REV	DESCRIPTION	DATE

PROJECT NO.
16052
SCALE (U.N.O.)
DATE
1.9.2017
DRAWN BY:
JRB
SHEET TITLE:
ELEVATIONS
SHEET NO.:
B-1