


March 01, 2011 - 9:12am By: tmmgma

Sheet: 115 Bryon 02 - D:\Projects\115 Bryon\115-SKETCH SITE PLAN.dwg

K:\DL\LIB\015476

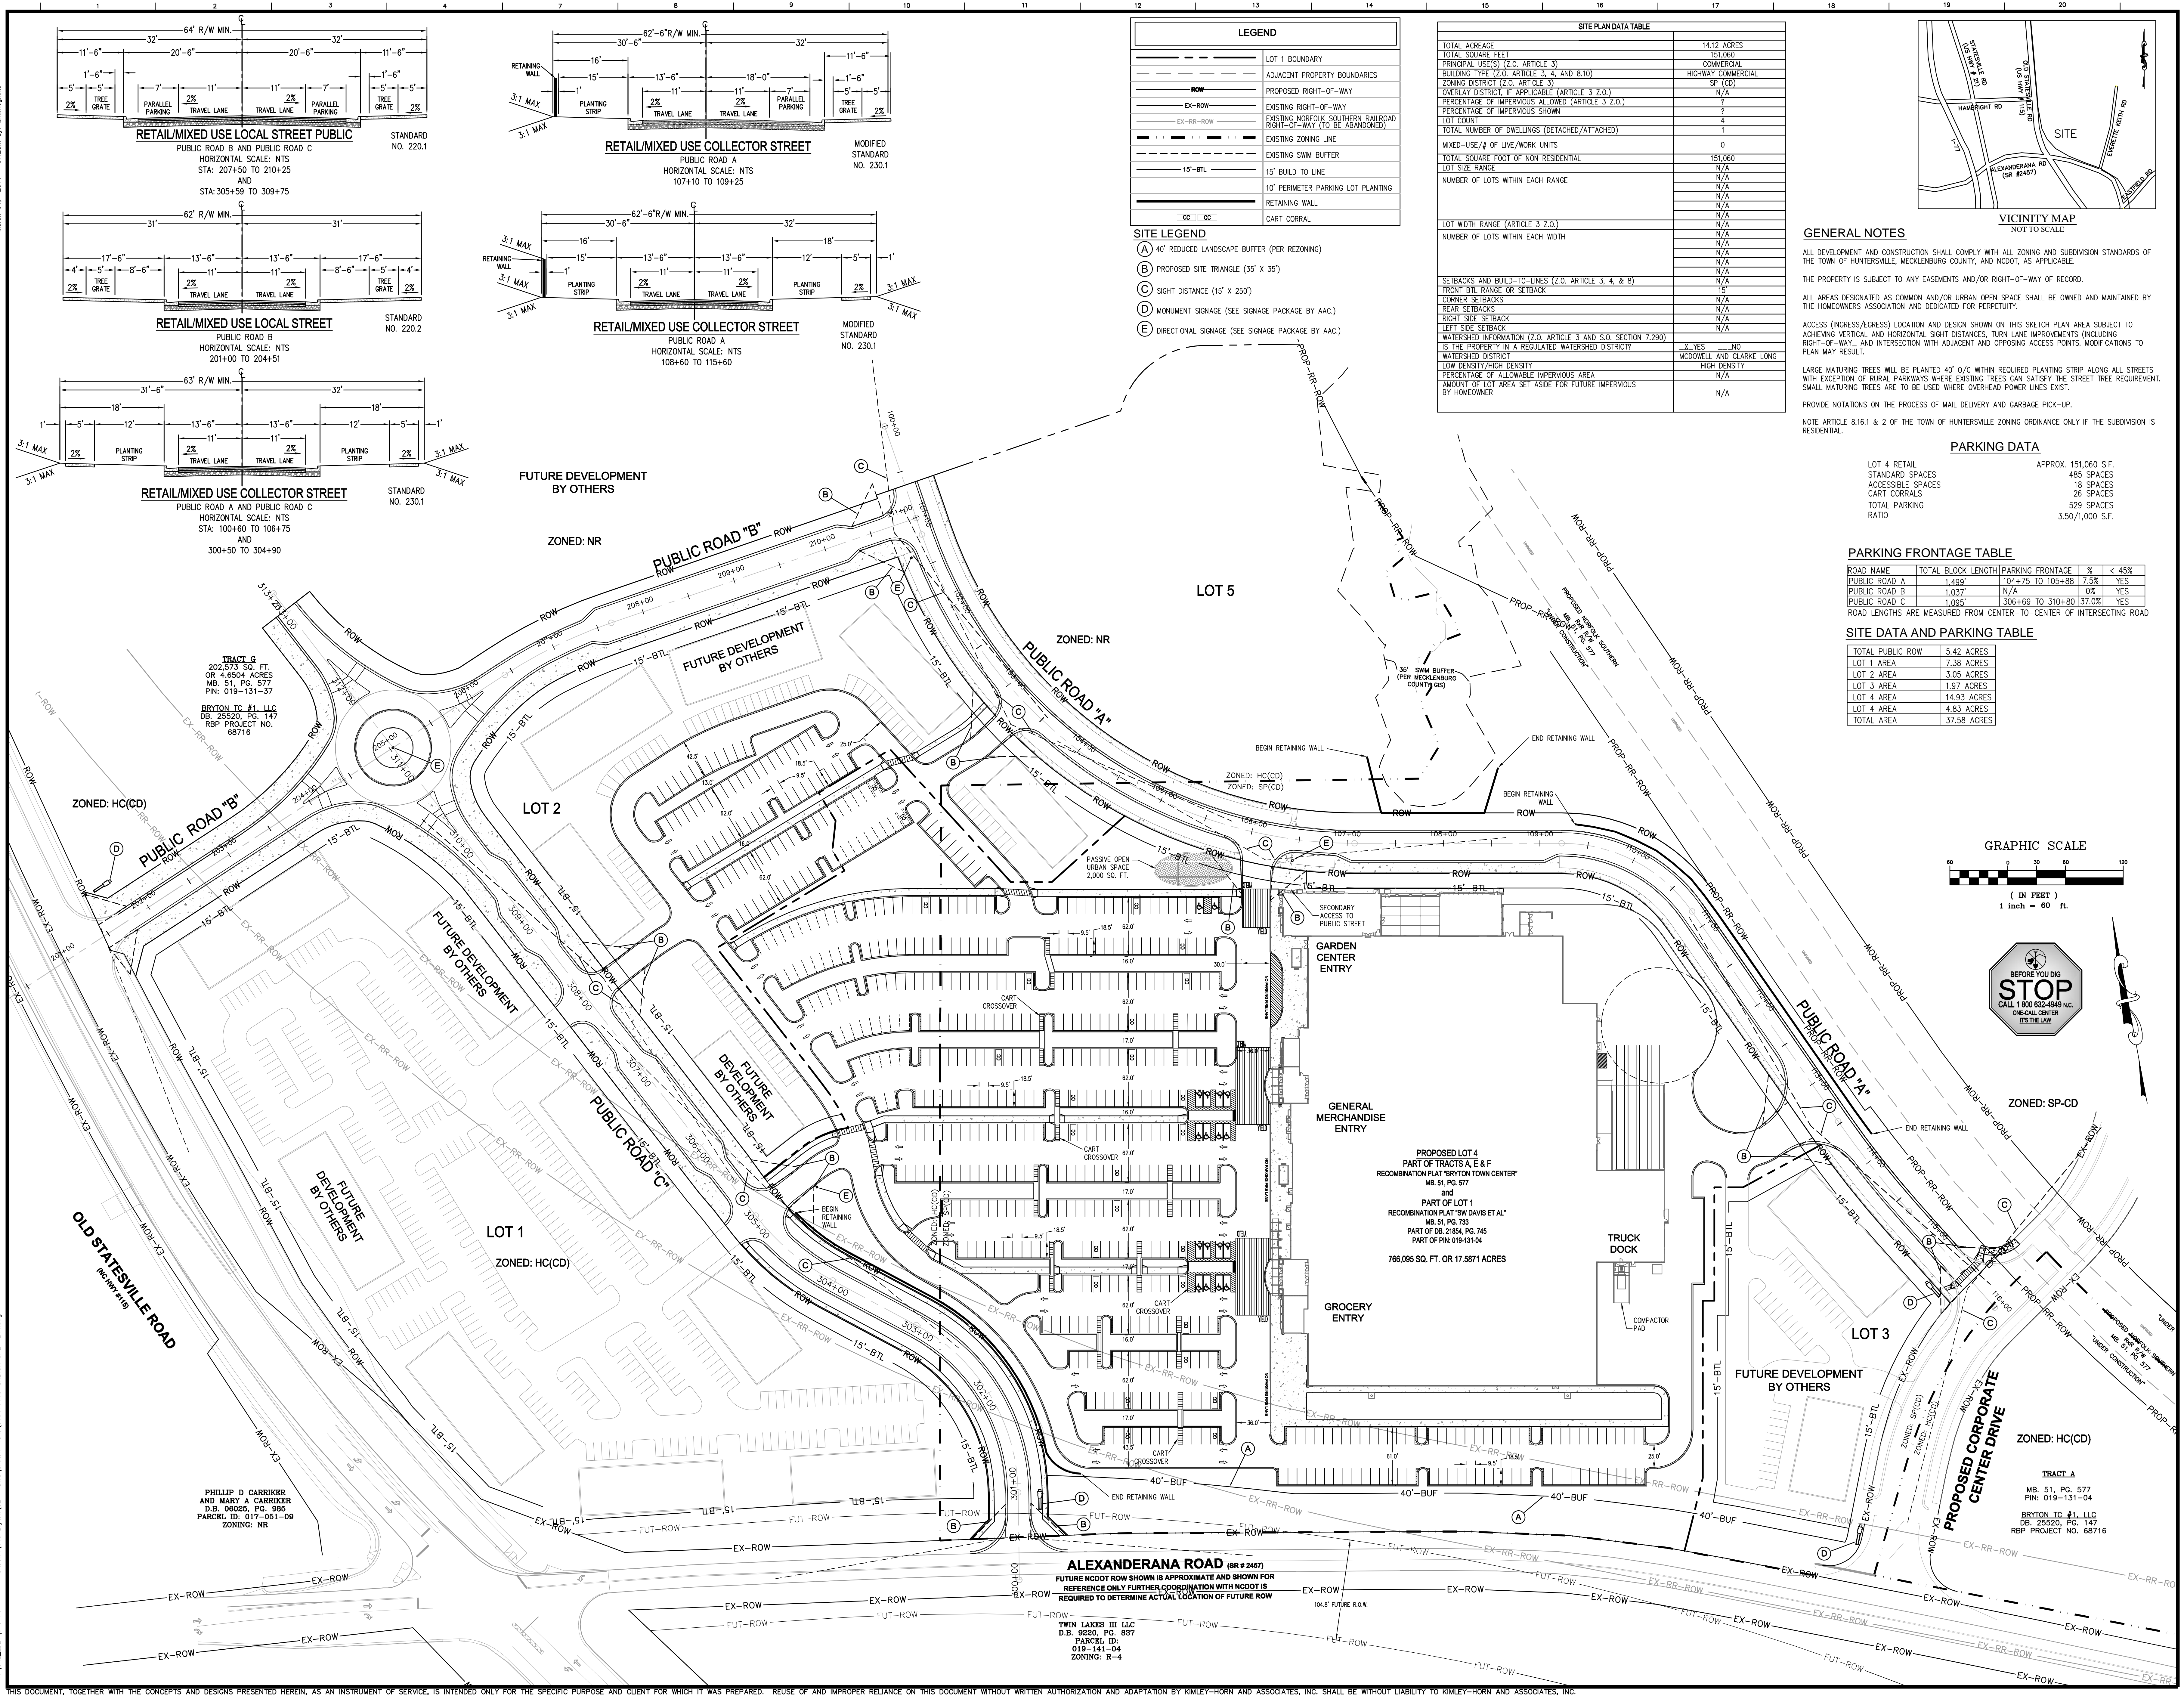

**Kimley-Horn and Associates, Inc.**  
N.C. LICENSE # 7-0102  
4801 CHARLOTTE PARK DRIVE  
SUITE 300  
CHARLOTTE, NORTH CAROLINA 28217  
PHONE: (704) 333-5151  
FAX: (704) 333-0845  
© 2011

**PERMIT SET**

NOT FOR CONSTRUCTION

NO. DATE REVISIONS

CLIENT: SMI WALTON DEVELOPMENT COMPLEX  
BENTONVILLE, ARKANSAS 72716-0550  
TEL: (479) 273-4000

**BRYTON SUBDIVISION SKETCH PLANS**

ALEXANDERANA ROAD  
HUNTERSVILLE, MECKLENBURG COUNTY  
NORTH CAROLINA

**SKETCH SITE PLAN**

DESIGNED BY: TCM  
DRAWN BY: JCV  
CHECKED BY: BMC  
DATE: 03-01-2011  
PROJECT#: 015476115

**C-3**