
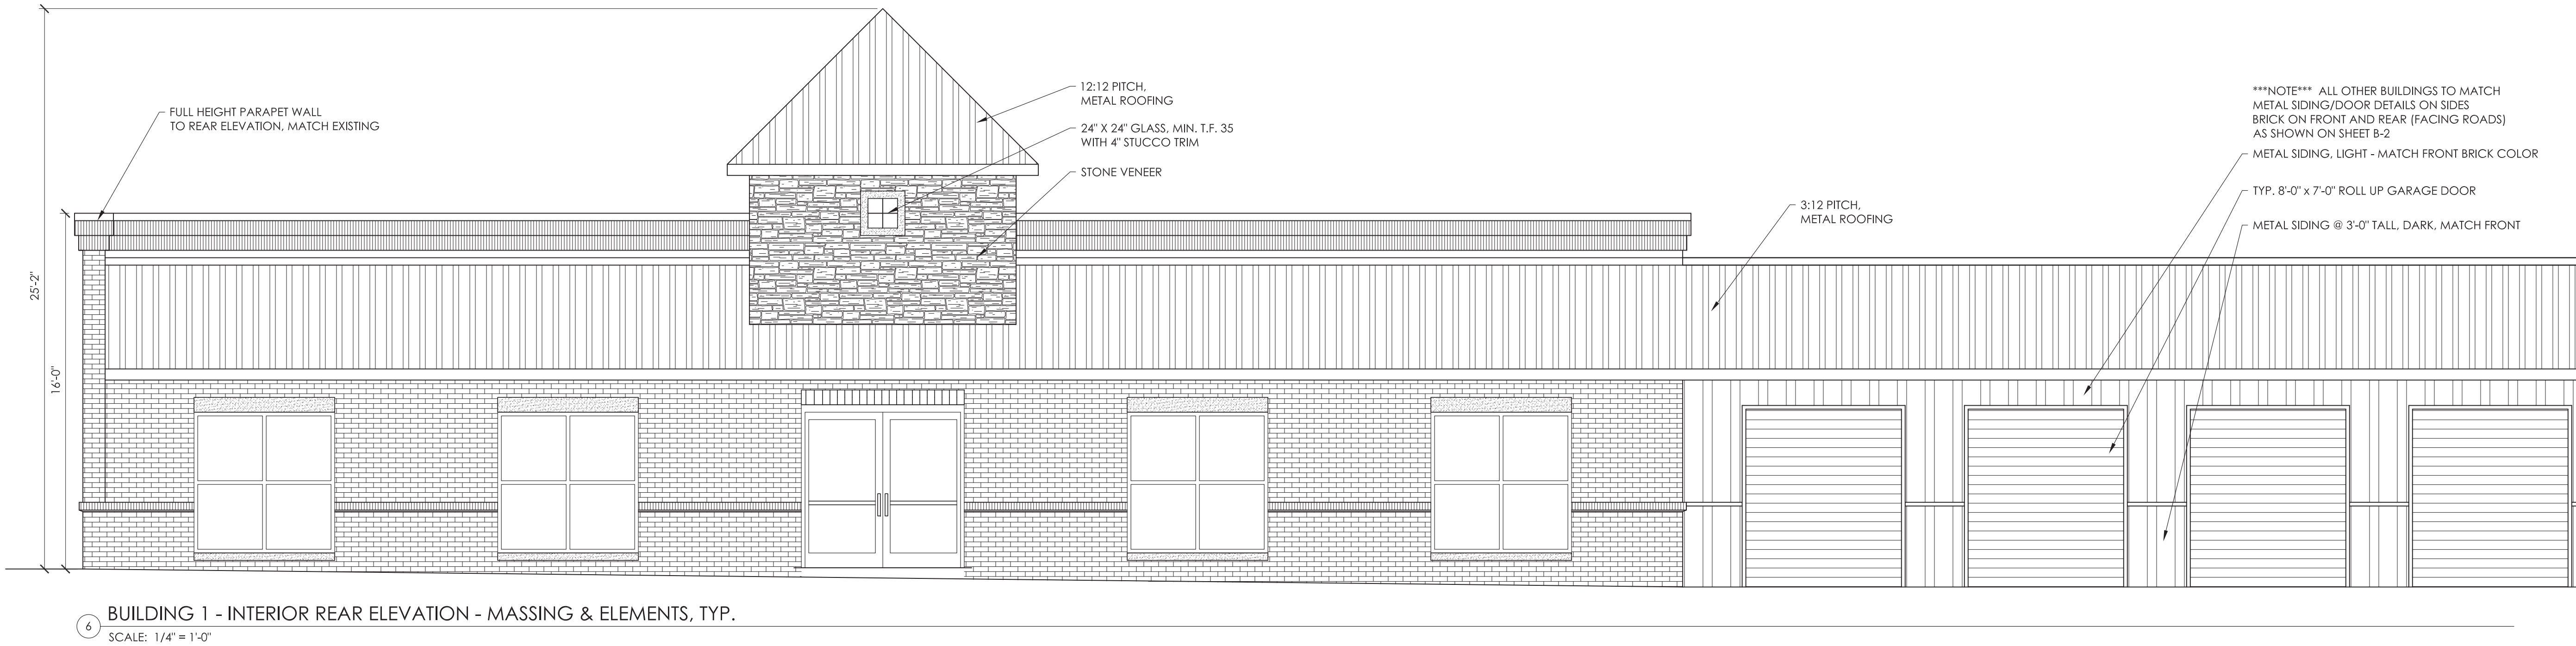
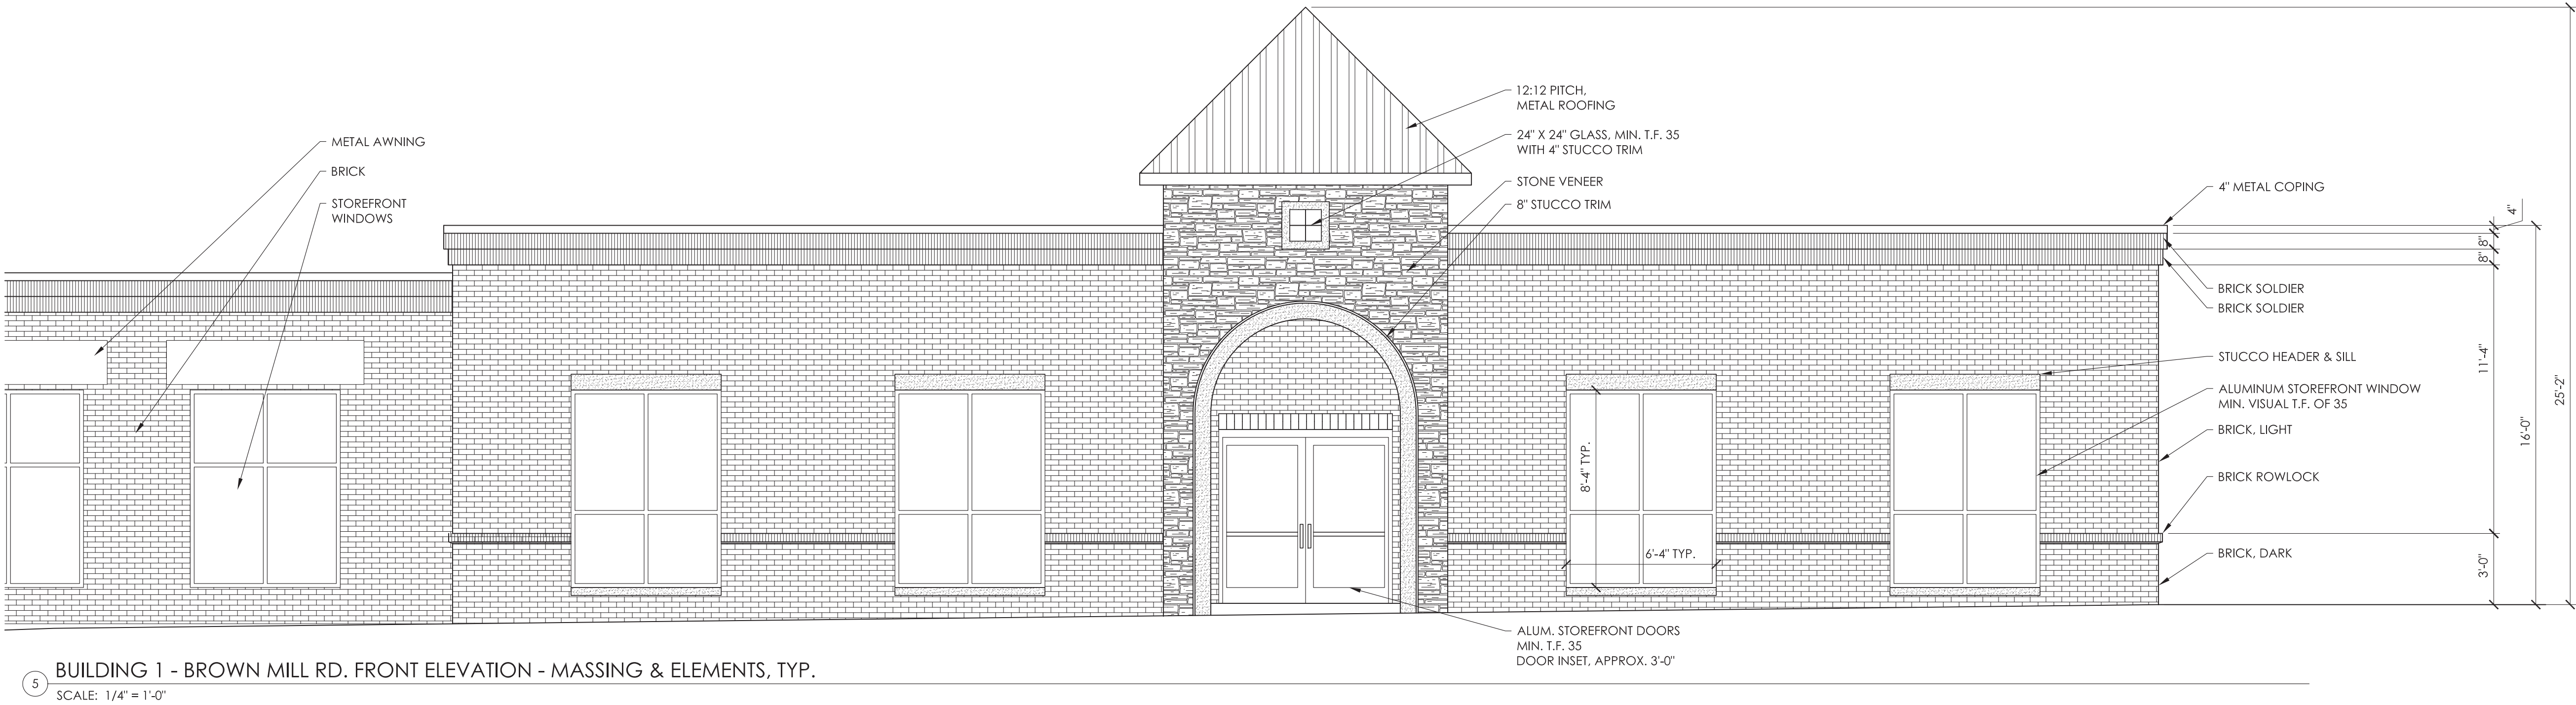
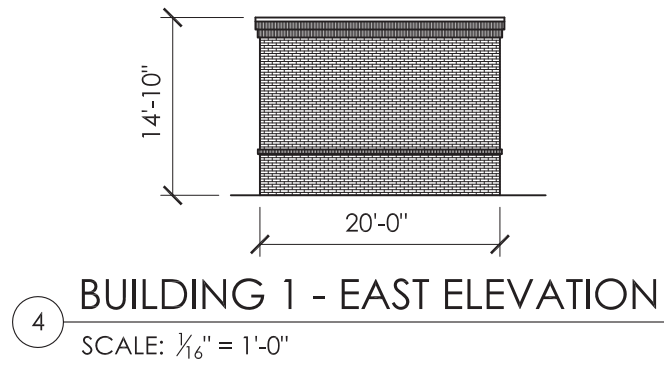


THESE ARCHITECTURAL ELEVATIONS ARE SCHEMATIC IN NATURE AND THE REAR ELEVATION OF THE BUILDING FRONTING ON BROWN MILL ROAD SHALL BE DETERMINED IN ACCORDANCE WITH THE REQUIREMENTS OF THE OCCUPANTS.

Rear building elevations for buildings along Brown Mill Road will be similar to the front in design and materials (some stucco included).

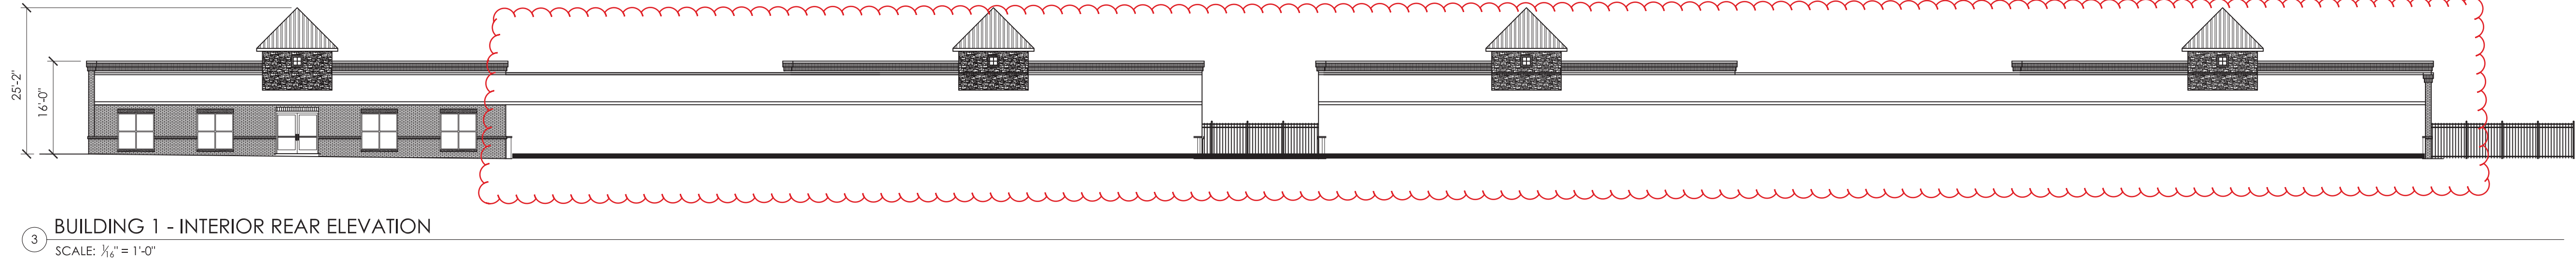

JAMES R. BASINGER, PE
545 PLEASANT VILLAGE LN.
CHINA GROVE, N.C. 28023
704.796.1445 (mobile)
704.973.9413 (fax)
engineering | design | consulting

Basinger
Design Co.

SEAL

PRELIMINARY
FOR ZONING
APPROVAL

PROJECT INFO:
OWNER INFO:
BLYTHE LANDING MINI STORAGE, LLC

BROWN MILL RD.
SELF STORAGE
TOWN OF HUNTERSVILLE, MECKLENBURG CO., NC
FOR PARCEL NO. 00902202

PROJECT NO.
16052
SCALE (U.N.O.)
DATE
1.9.2017
DRAWN BY:
JRB

PLAN NORTH
DATE
1.9.2017
DRAWN BY:
JRB

SHEET TITLE:
ELEVATIONS

SHEET NO.:
B-1