


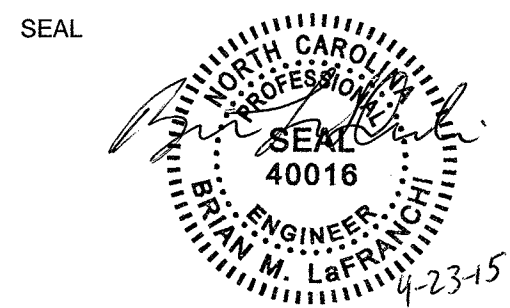


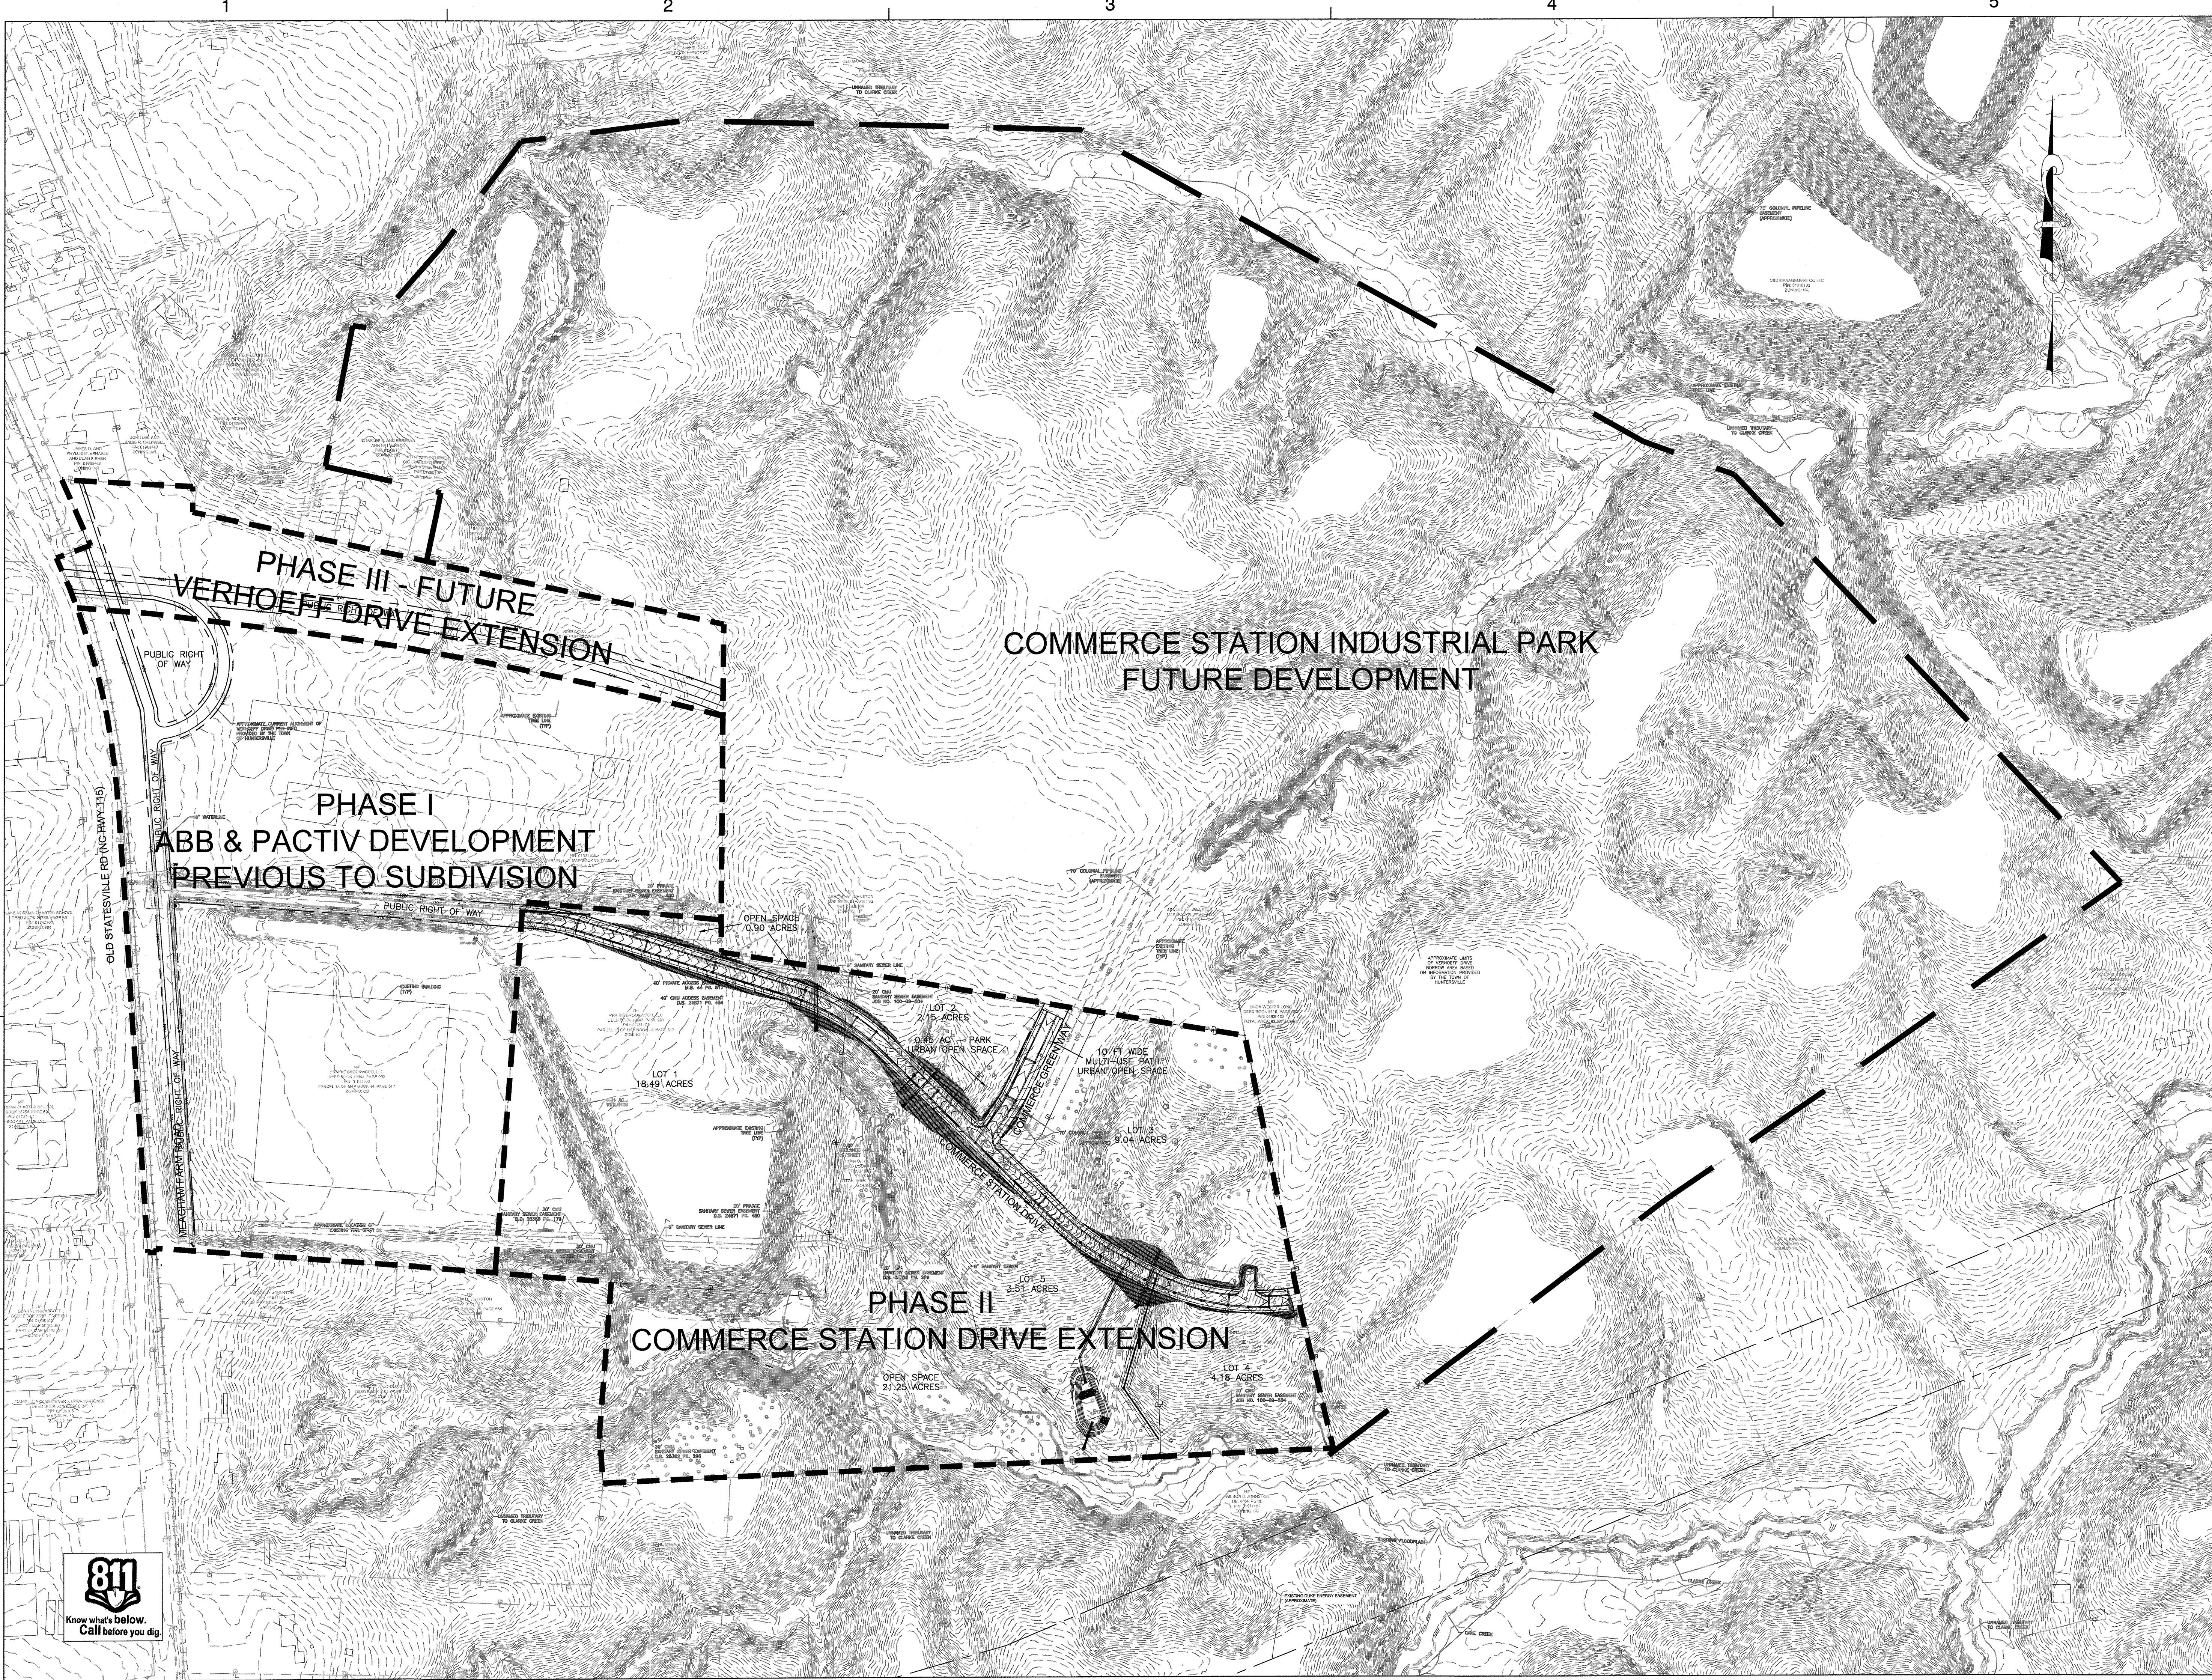

KEY PLAN

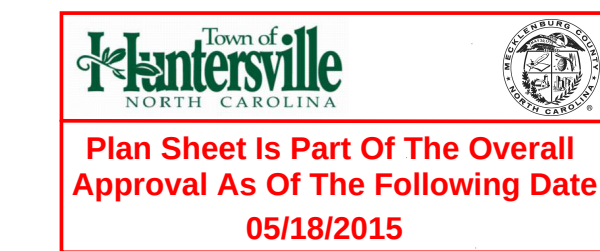

SCALE

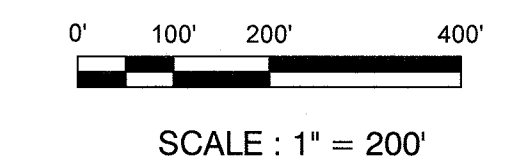

3	4/23/15	EPM	EPM COMMENTS		
2	3/16/15	EPM	EPM COMMENTS		
1	2/3/15	EPM	NCDENR COMMENTS		
No.	DATE	BY	Description		

REVISIONS

DRAWN BY	EPM
APPROVED BY	BML
CHECKED BY	BML
DATE	DECEMBER 23, 2014
TITLE	

PHASING PLAN

PROJECT NO. 50054340

C1.01

SHEET NO.