




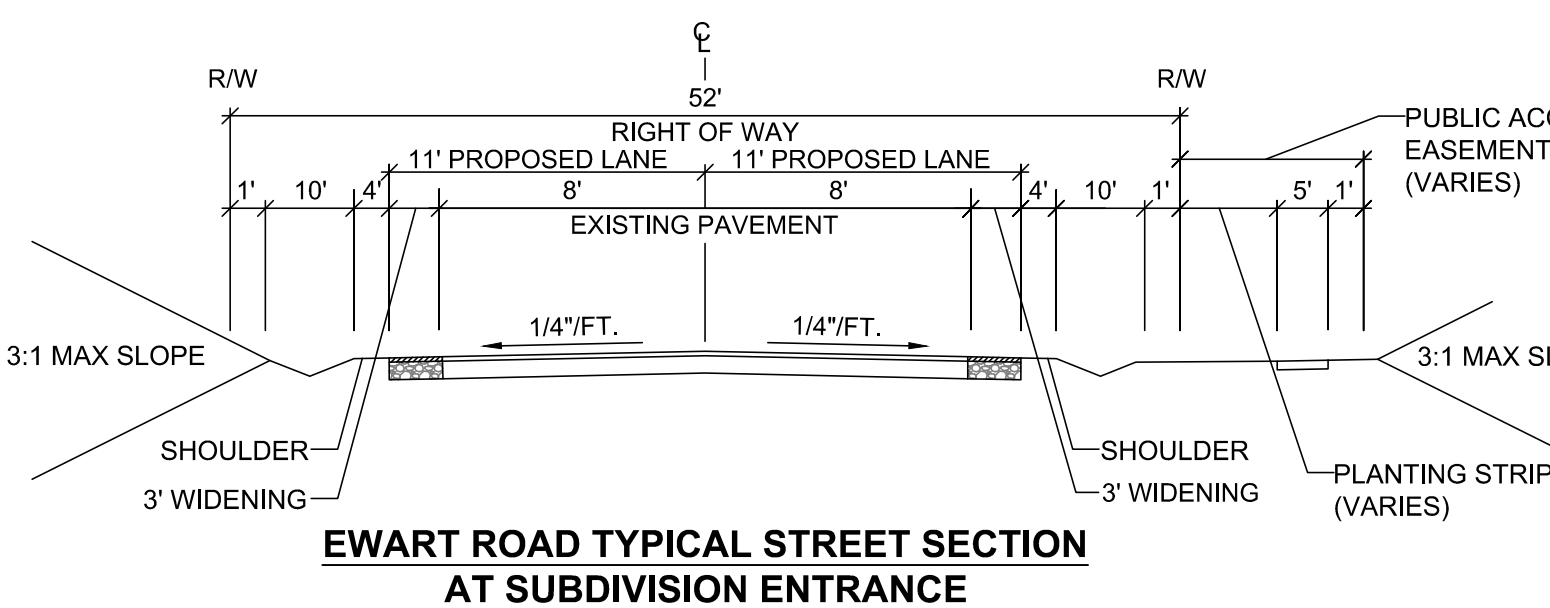

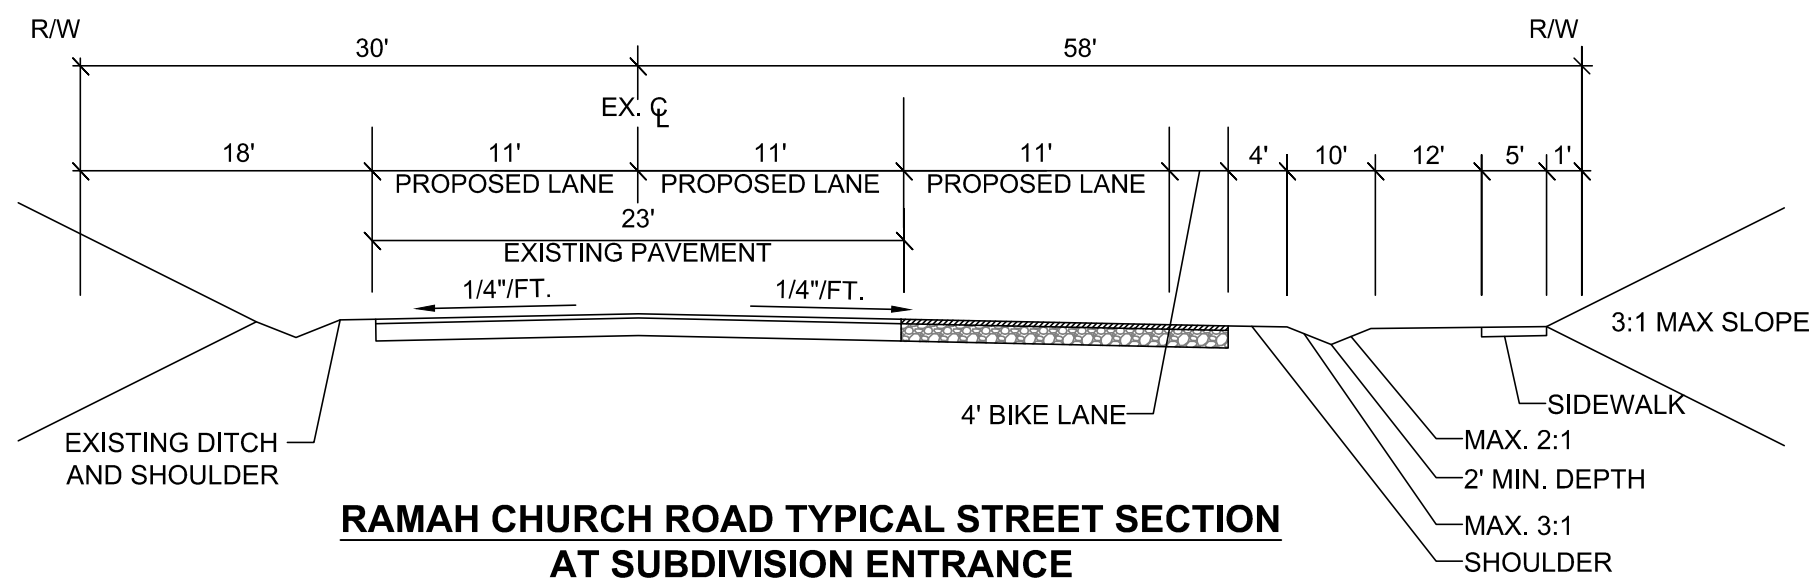



|                                              |                               |             |                                                 |
|----------------------------------------------|-------------------------------|-------------|-------------------------------------------------|
| PARCELS                                      | 01925213                      | 2.06 ACRES  | OWNER: DENNIS WAYNE EWART                       |
|                                              | 01925204                      | 25.29 ACRES | OWNER: MARGARET A EWART                         |
|                                              | 01925210                      | 5.62 ACRES  | OWNER: KBR PROPERTIES, LLC                      |
|                                              | 01925411                      | 15.49 ACRES | OWNER: MARGARET A EWART                         |
|                                              | 19444111                      | 1.26 ACRES  | OWNER: GARY LEE EWART AND<br>DENNIS WAYNE EWART |
|                                              | 01116102                      | 0.60 ACRES  | OWNER: MARGARET A EWART                         |
| EXISTING ZONING: TR                          |                               |             |                                                 |
| PROPOSED ZONING: NR-CD                       |                               |             |                                                 |
| EXISTING LAND USE: WOODED AND PASTURE        |                               |             |                                                 |
| PROPOSED LAND USE: SINGLE-FAMILY RESIDENTIAL |                               |             |                                                 |
| TOTAL LOTS: 85                               | TOTAL NUMBER OF DWELLINGS: 85 |             | BUILDING TYPE: DETACHED HOUSE                   |

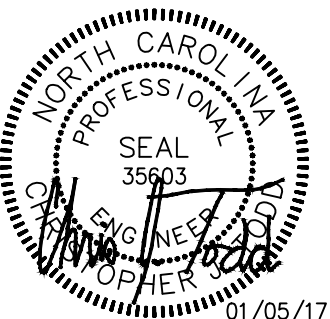


THIS DRAWING PREPARED AT THE  
**CHARLOTTE OFFICE**  
2030 S. Tryon Street, Suite 3C | Charlotte, NC 28203  
TEL 704.376.1073 FAX 704.376.1076 [www.timmons.com](http://www.timmons.com)

| REVISION DESCRIPTION      |
|---------------------------|
| REVISED PER TOWN COMMENTS |
| REVISED PER TOWN COMMENTS |

YOUR VISION ACHIEVED THROUGH OURS.

|             |       |
|-------------|-------|
| DESIGNED BY | D.    |
| CHECKED BY  | C.    |
| DRAWN BY    | J. H. |
| DATE        | 09/0  |
| AS SHOWN    | S     |

 The logo for the Timmons Group, featuring the company name in a bold, sans-serif font, followed by a graphic of several black dots of varying sizes arranged in a curved, upward-pointing arc.

NORTH CAROLINA LICENSE NO. C-1652

HUNTERSVILLE, NORTH CAROLINA

## SKETCH PLAN

JOB NO.  
38384

SHEET NO.  
B7406

These plans and associated documents are the exclusive property of TIMMONS GROUP and may not be reproduced in whole or in part and shall not be used for any purpose whatsoever, inclusive, but not limited to construction, bidding, and/or construction staking without the express written consent of TIMMONS GROUP.

