
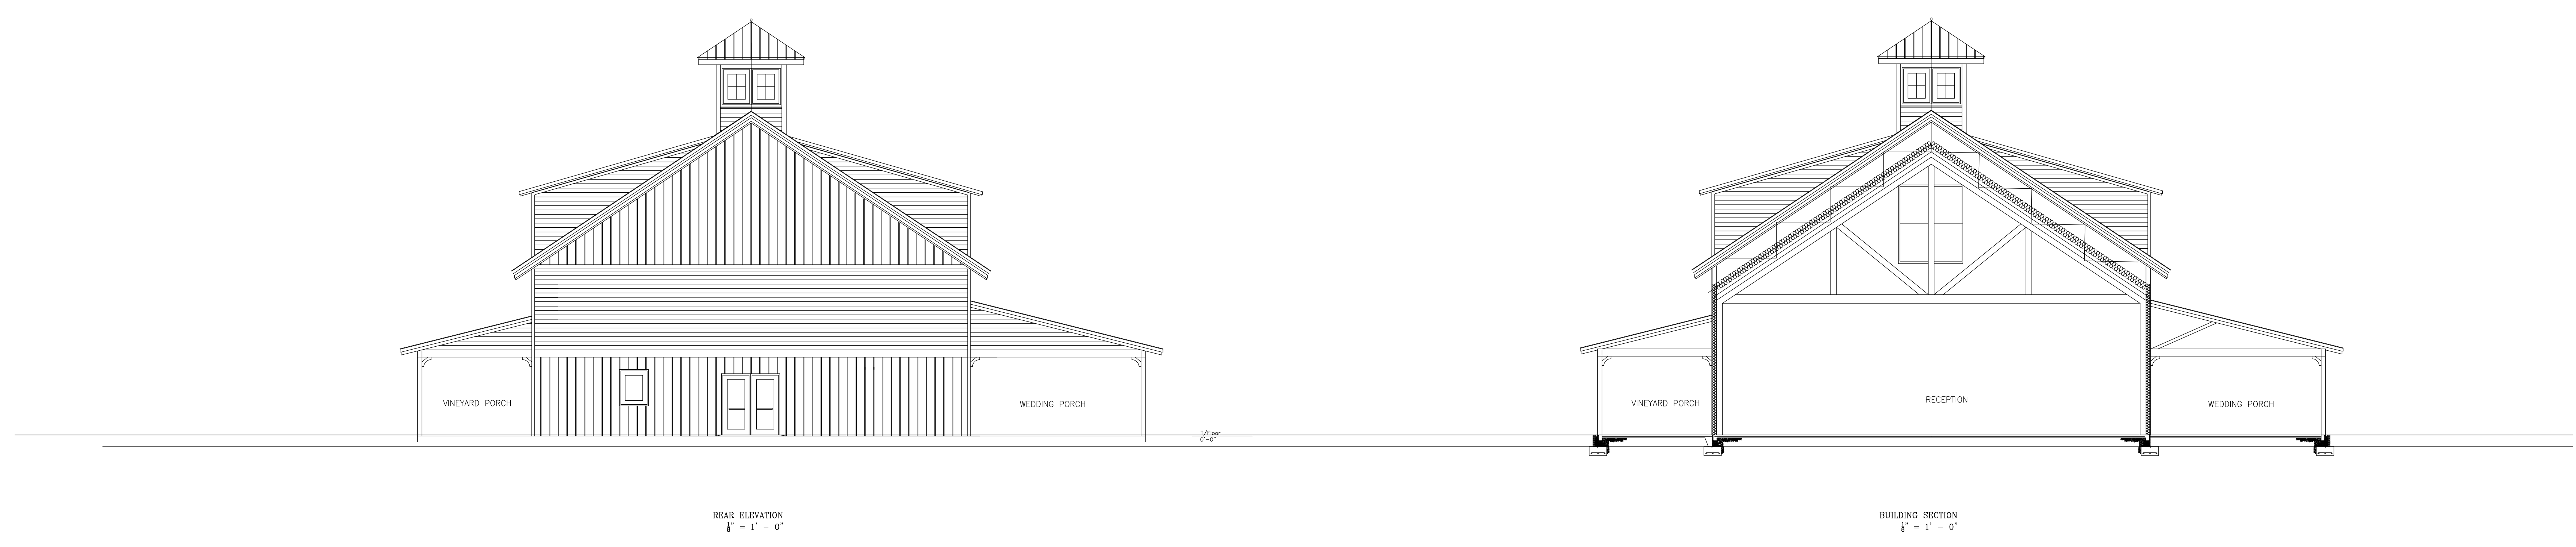


Town of Huntersville Planning Department
 Brad Priest
 Senior Planner
Brad Priest
 08/05/2015

Attachment D - 2015 Approved Elevations with SUP

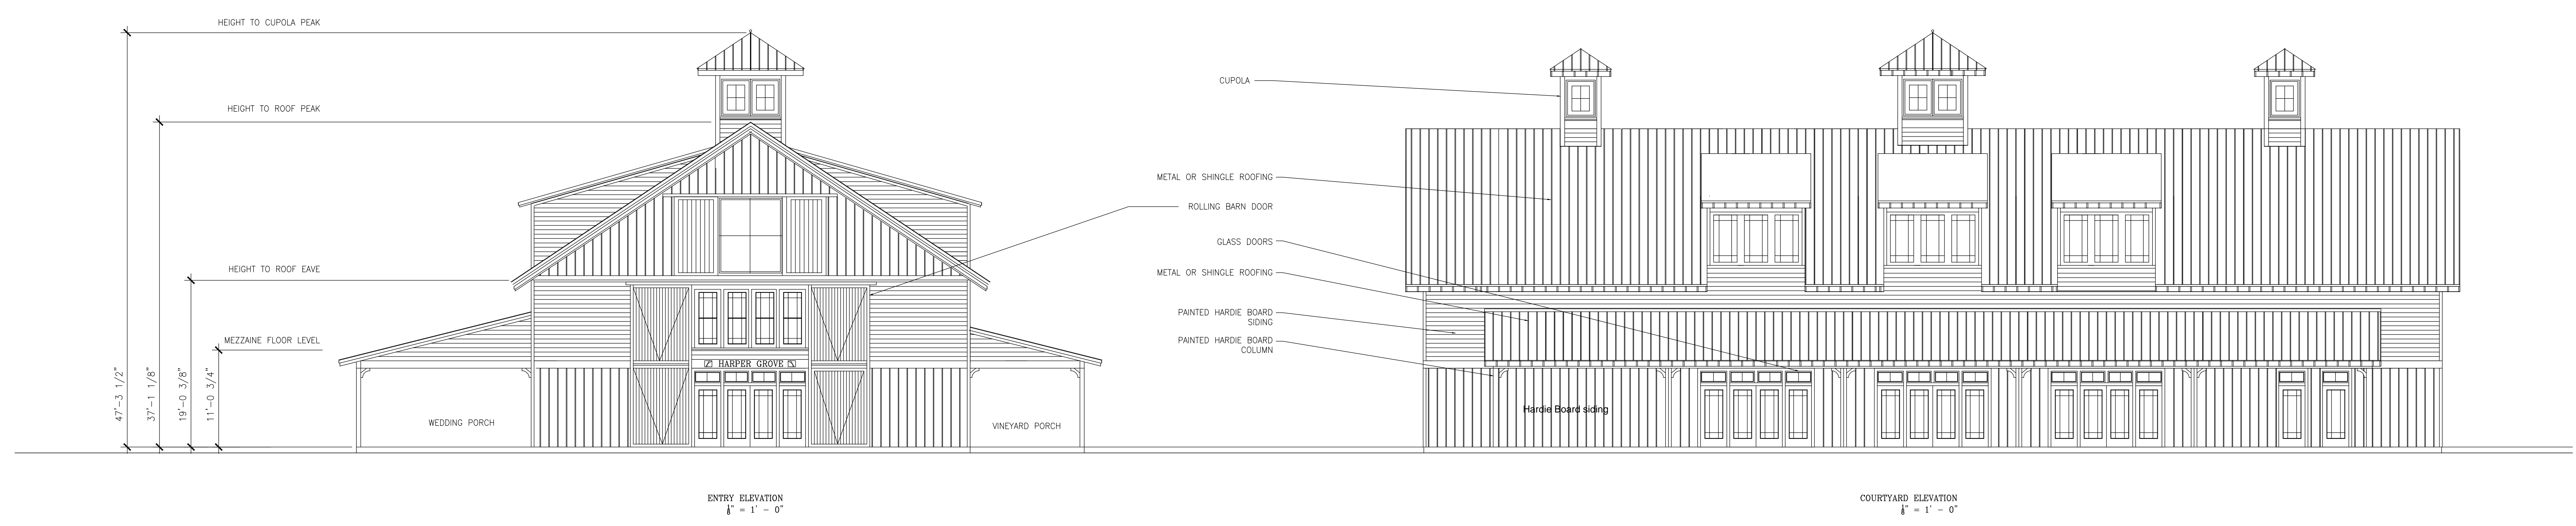

Adams Group
 ARCHITECTS
 1111 Carmel Commons Blvd Ste 160, Charlotte, N.C. 28210 / 704/341-0303
 Fax 704/341-0652
THIS DRAWING IS THE PROPERTY OF ADAMS GROUP ARCHITECTS AND IS NOT TO BE REPRODUCED OR COPIED WITHOUT WRITTEN PERMISSION FROM ADAMS GROUP ARCHITECTS. IT IS NOT TO BE USED FOR ANY OTHER PROJECT UNLESS THE RETURNED PERMISSION IS OBTAINED.

HARPER GROVE
 CHARLOTTE, NC

PROJECT NUMBER:

ISSUE DATE:
5-12-15

REVISIONS	
No.	DATE
No.	DATE
No.	DATE
No.	DATE
No.	DATE
No.	DATE